


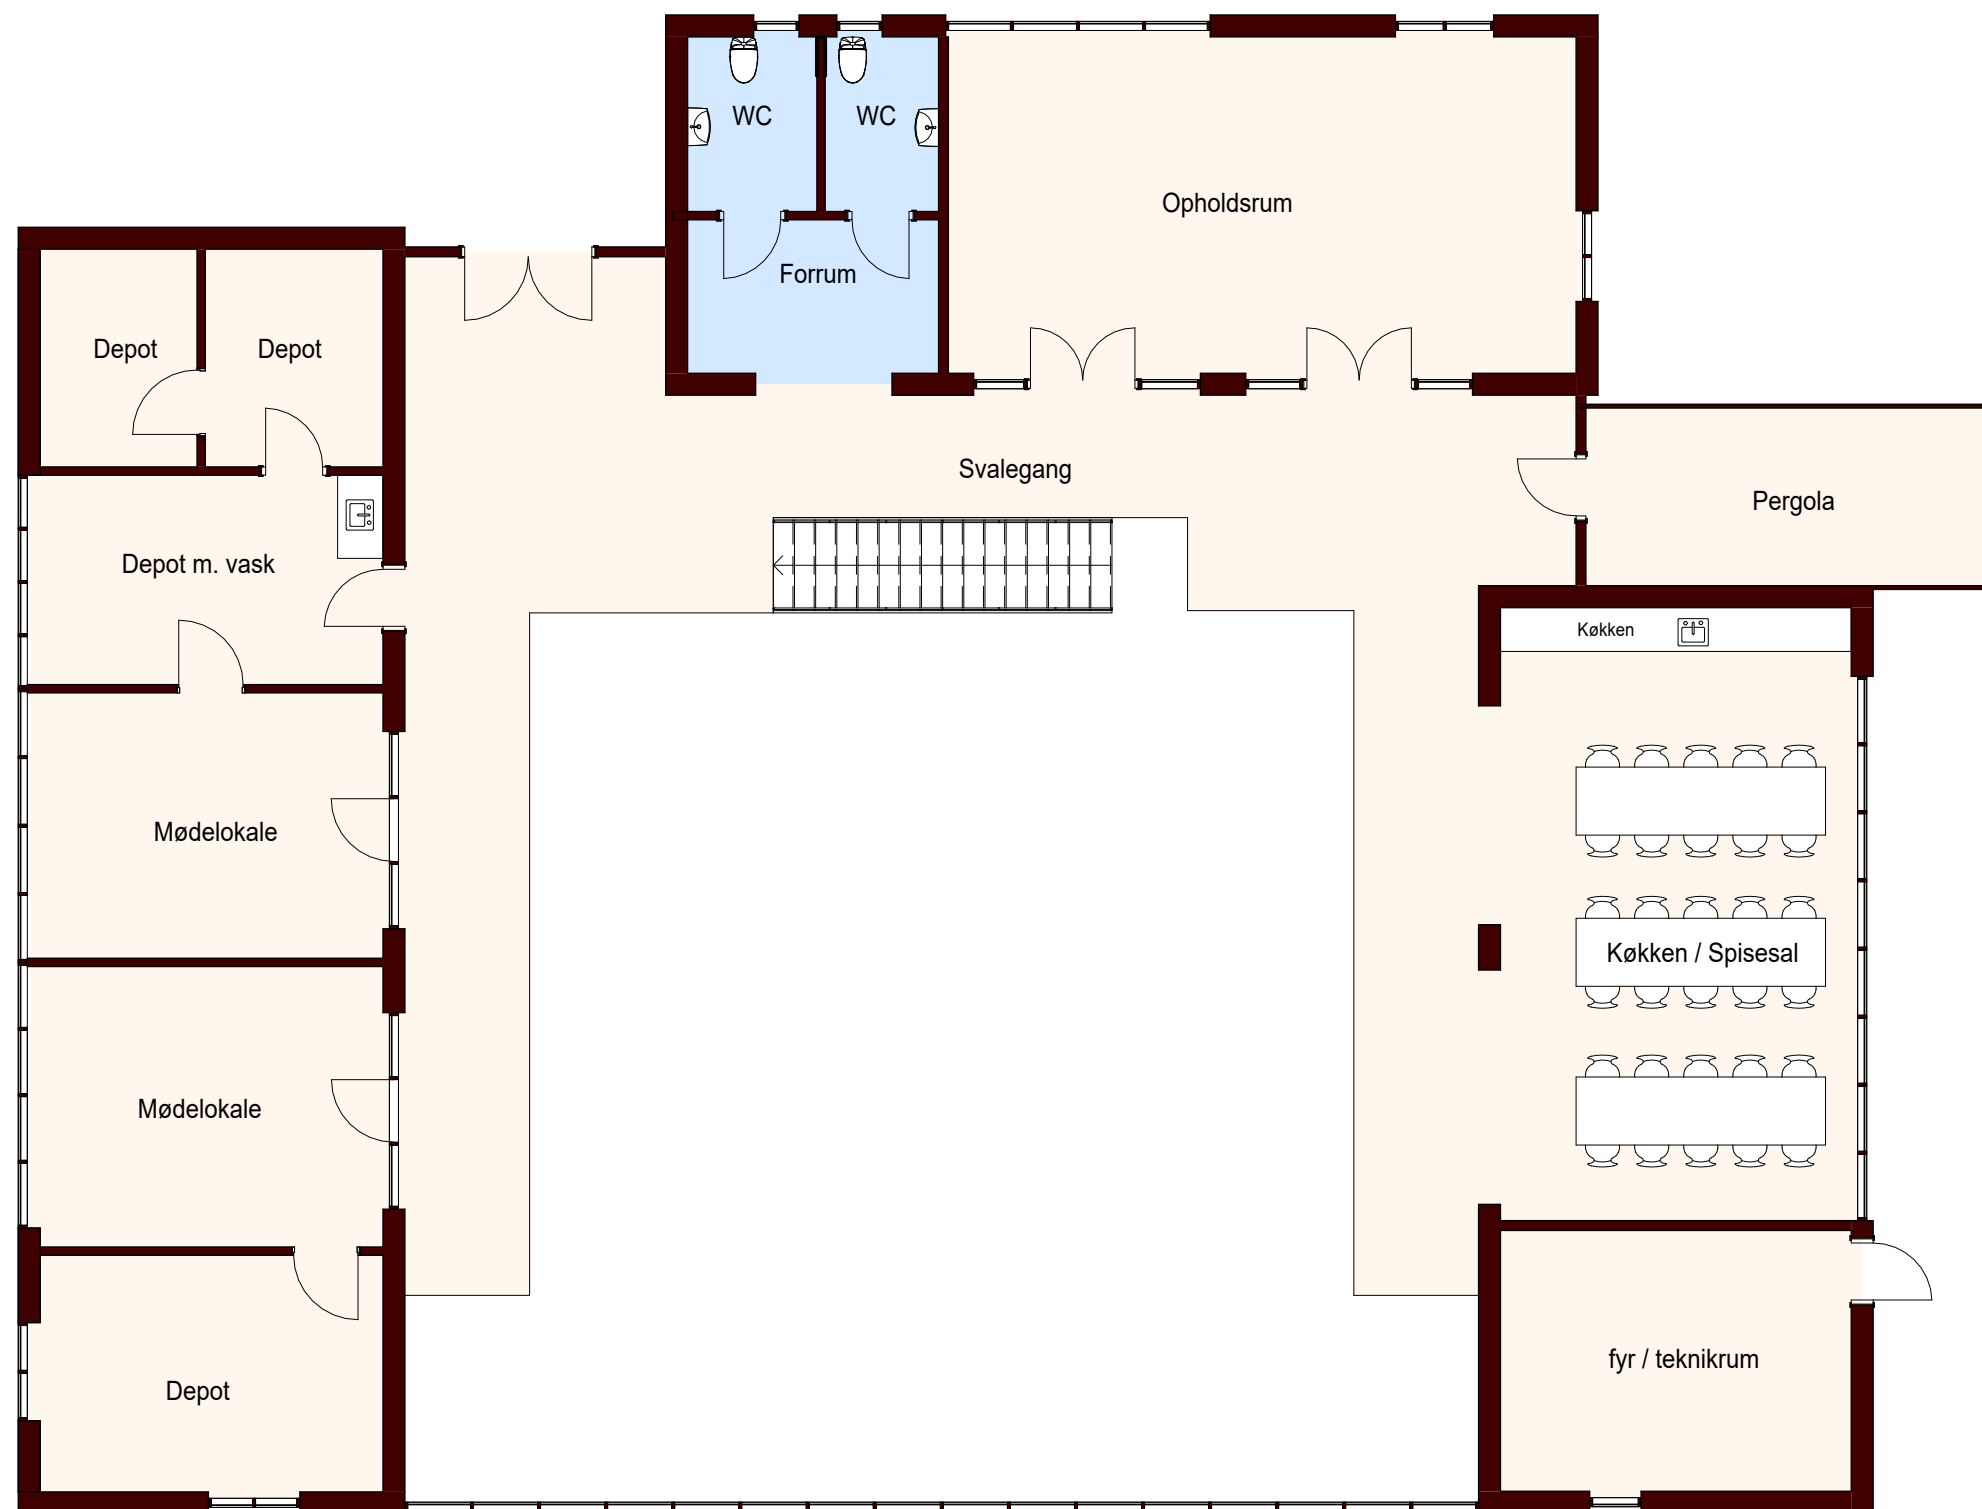

Stueplan - Aktivitetshus
1:150