


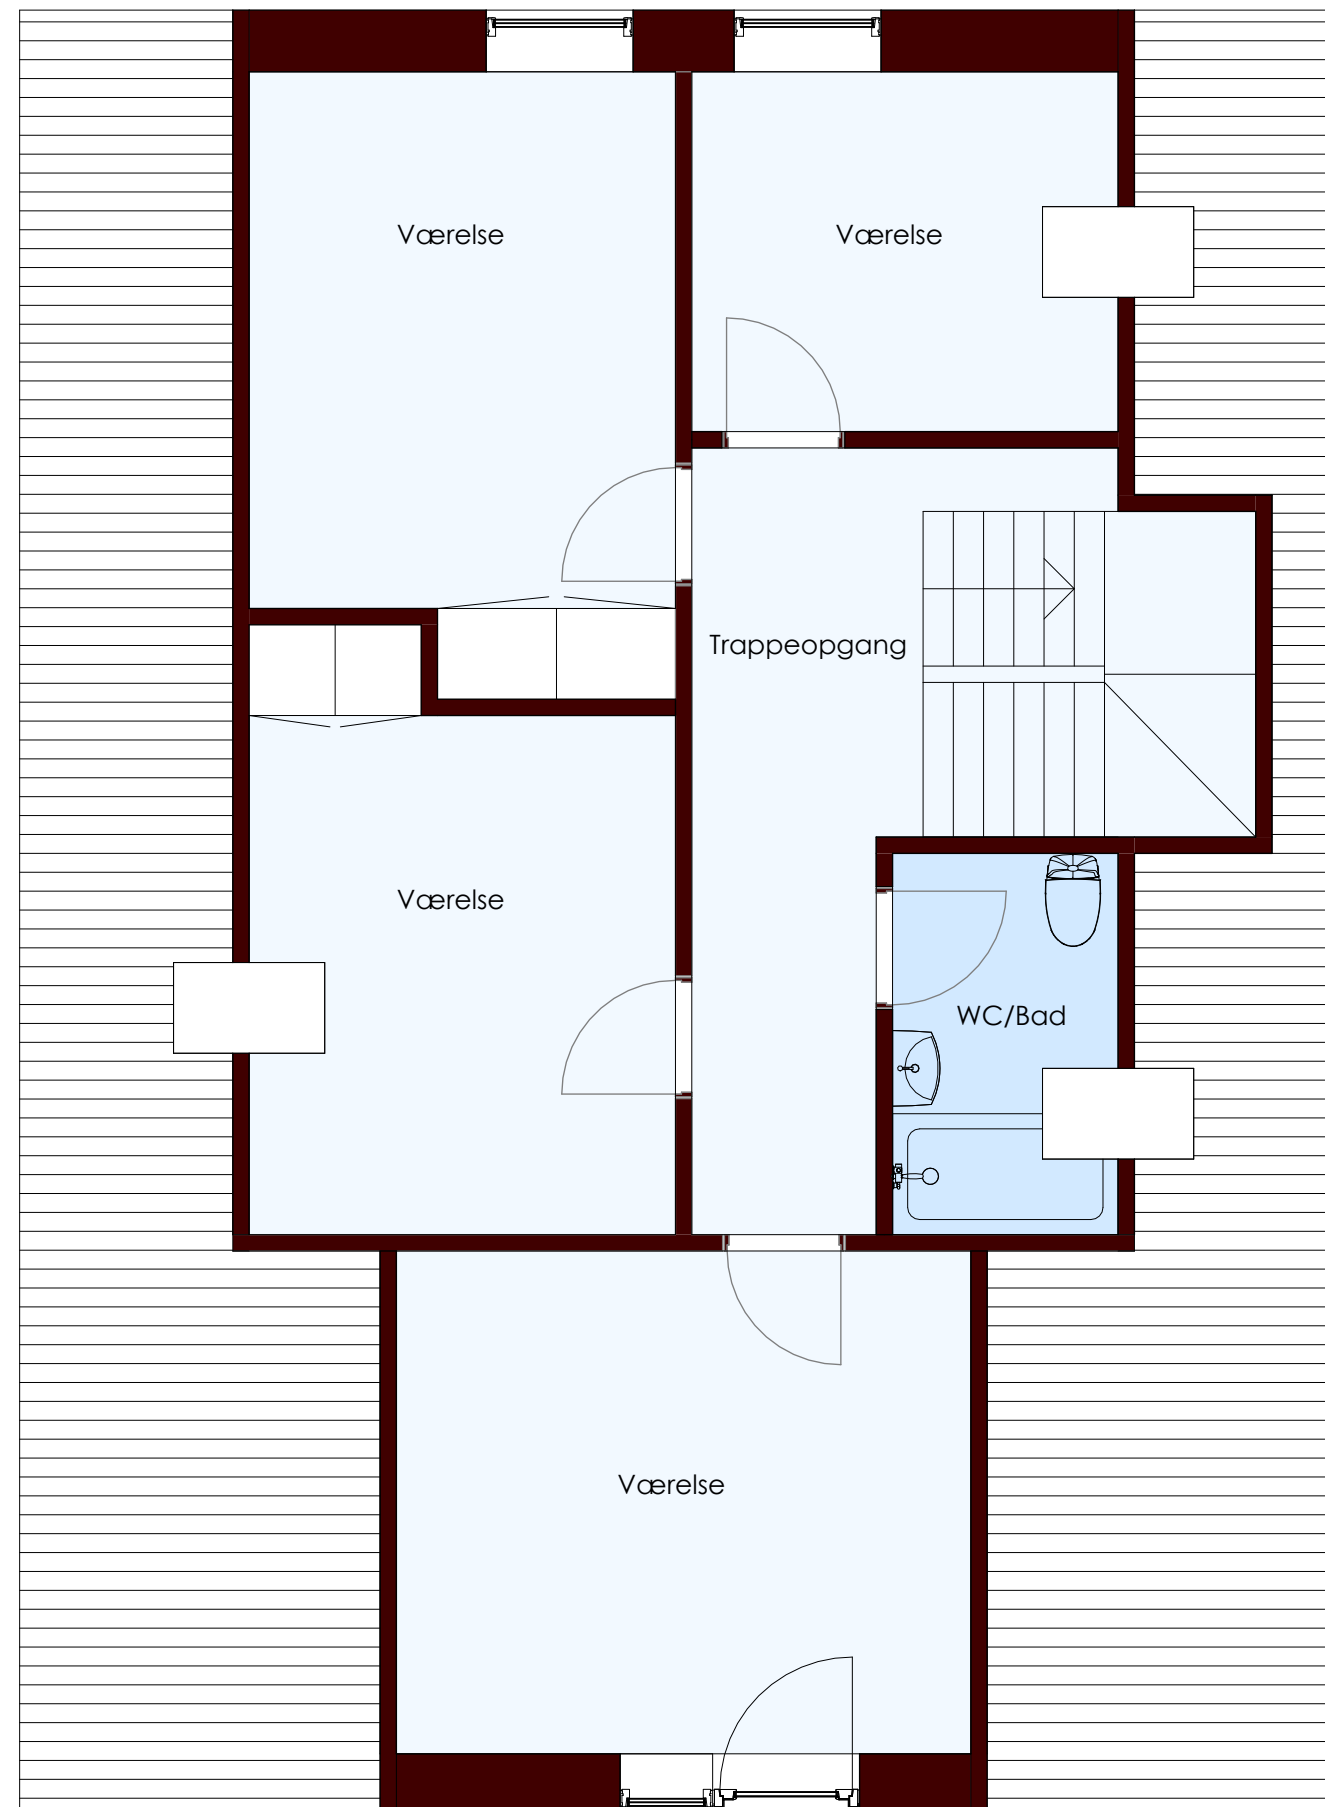

1.Sal
1:50