


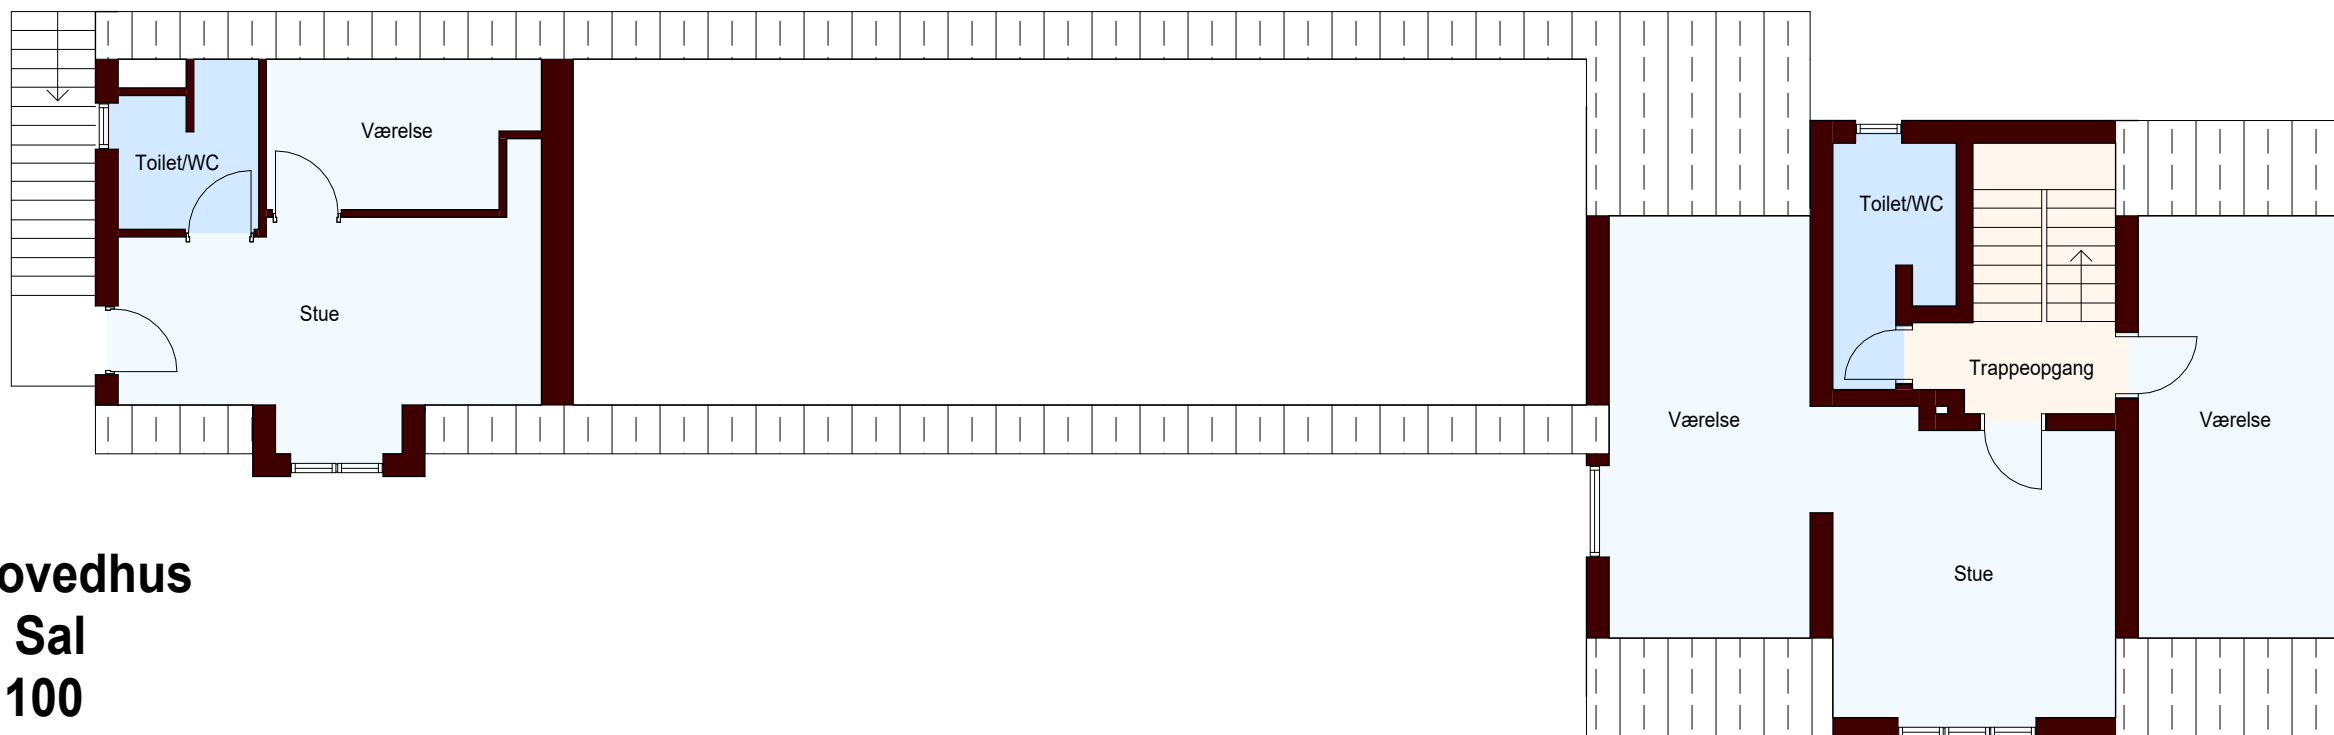

Hovedhus
1. Sal
1:100