


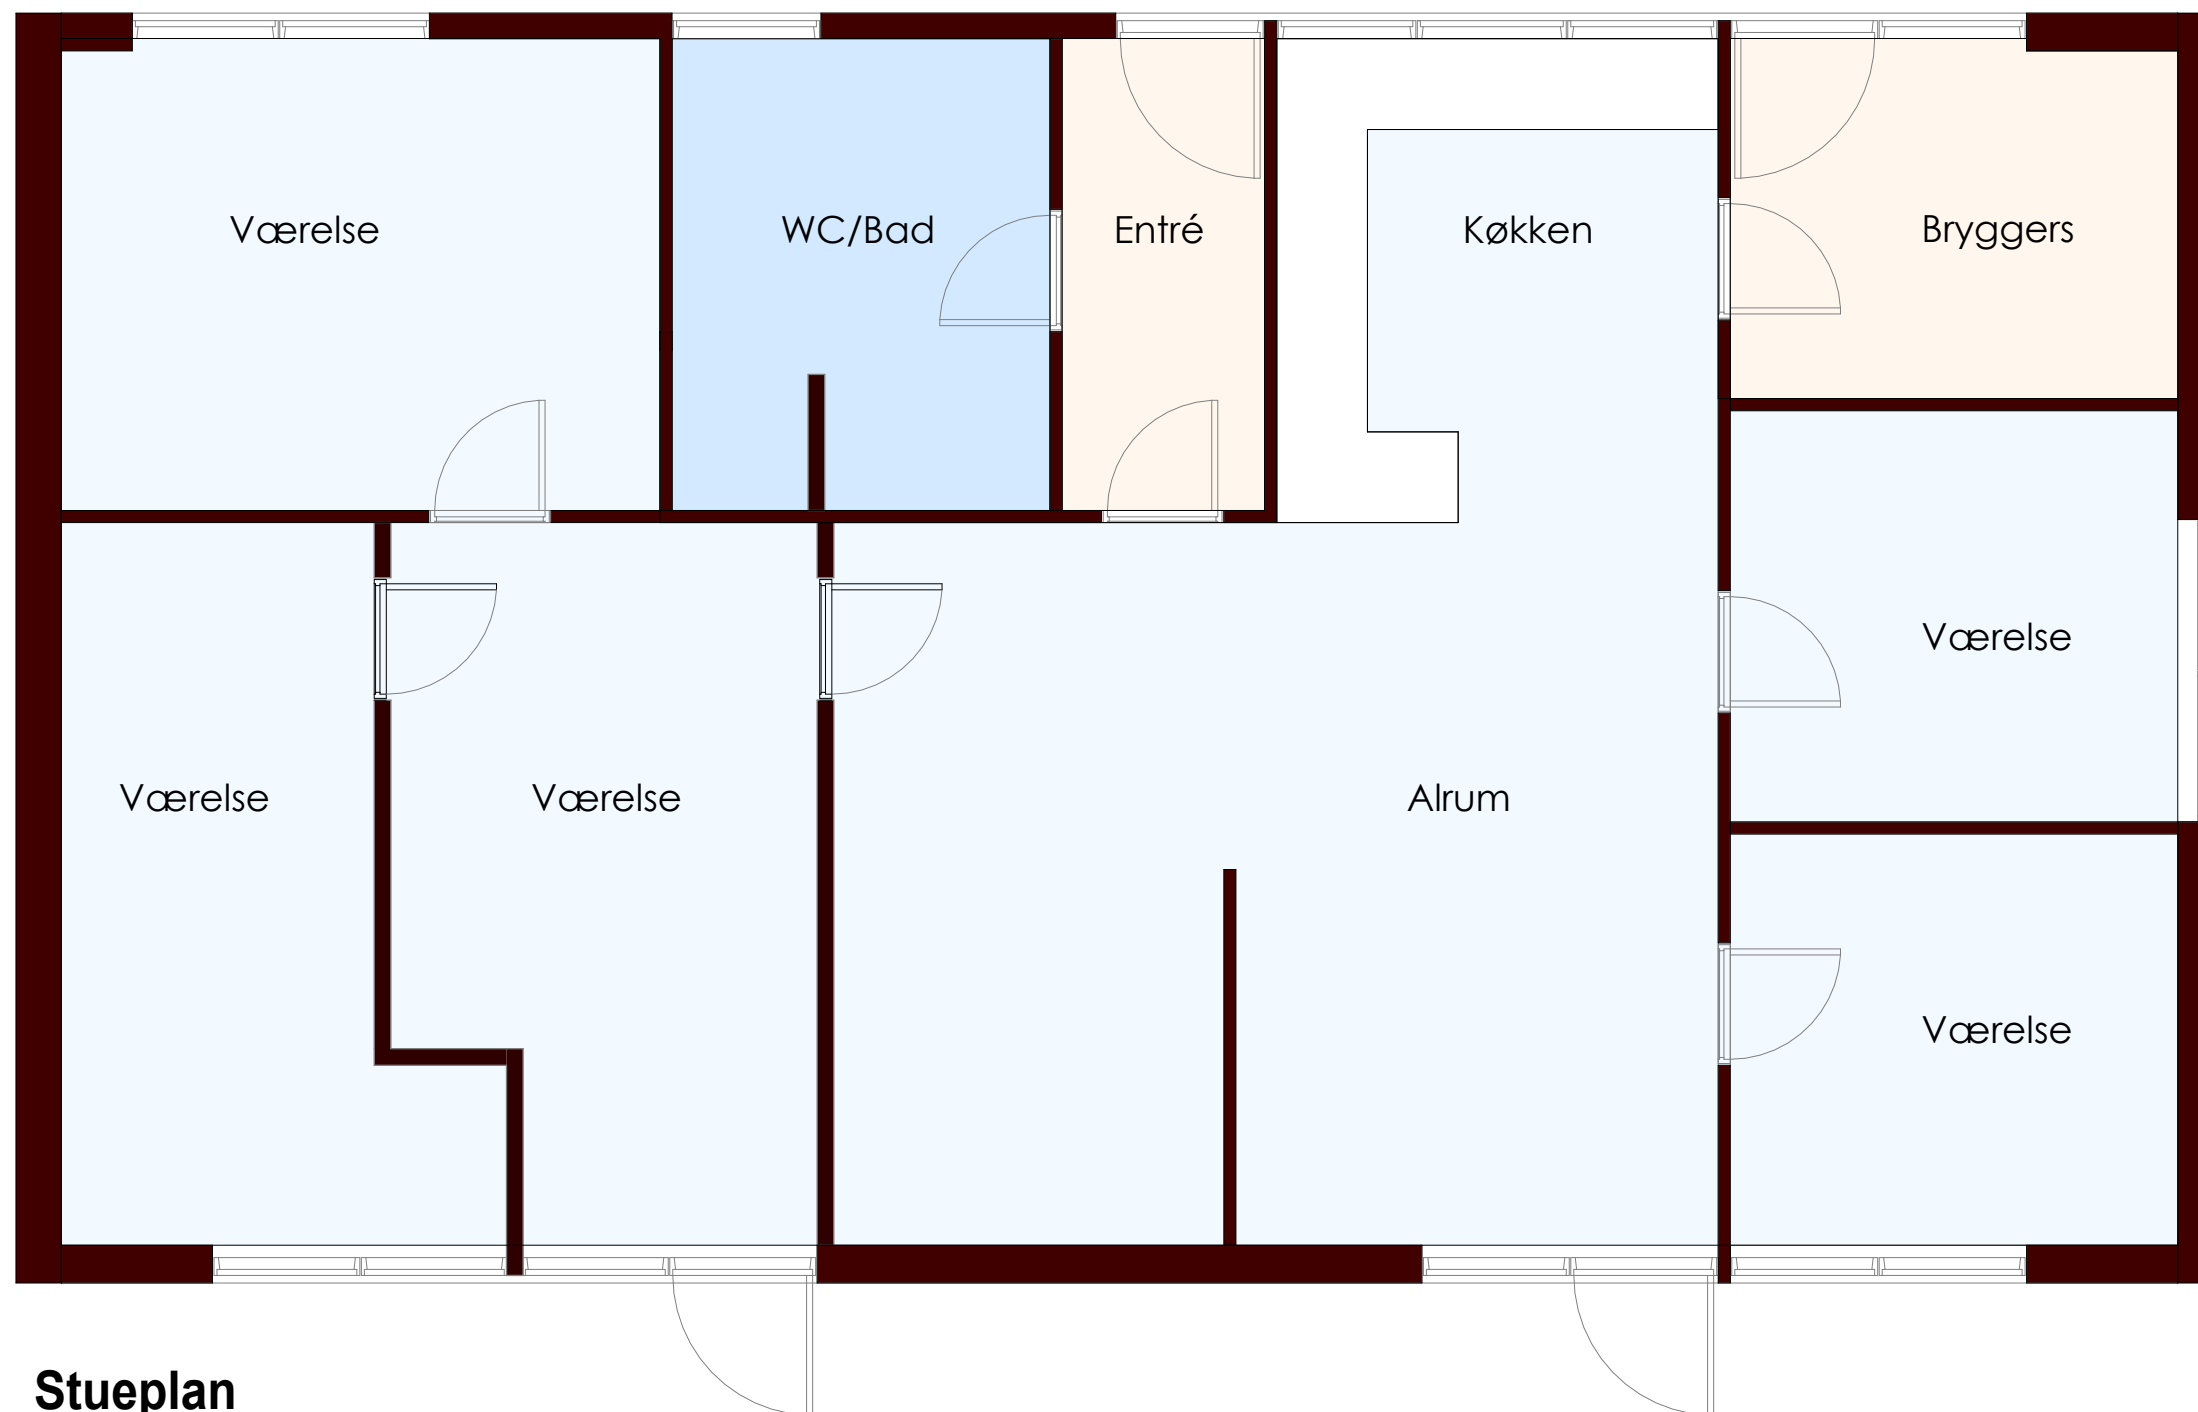

Stueplan
1:50