


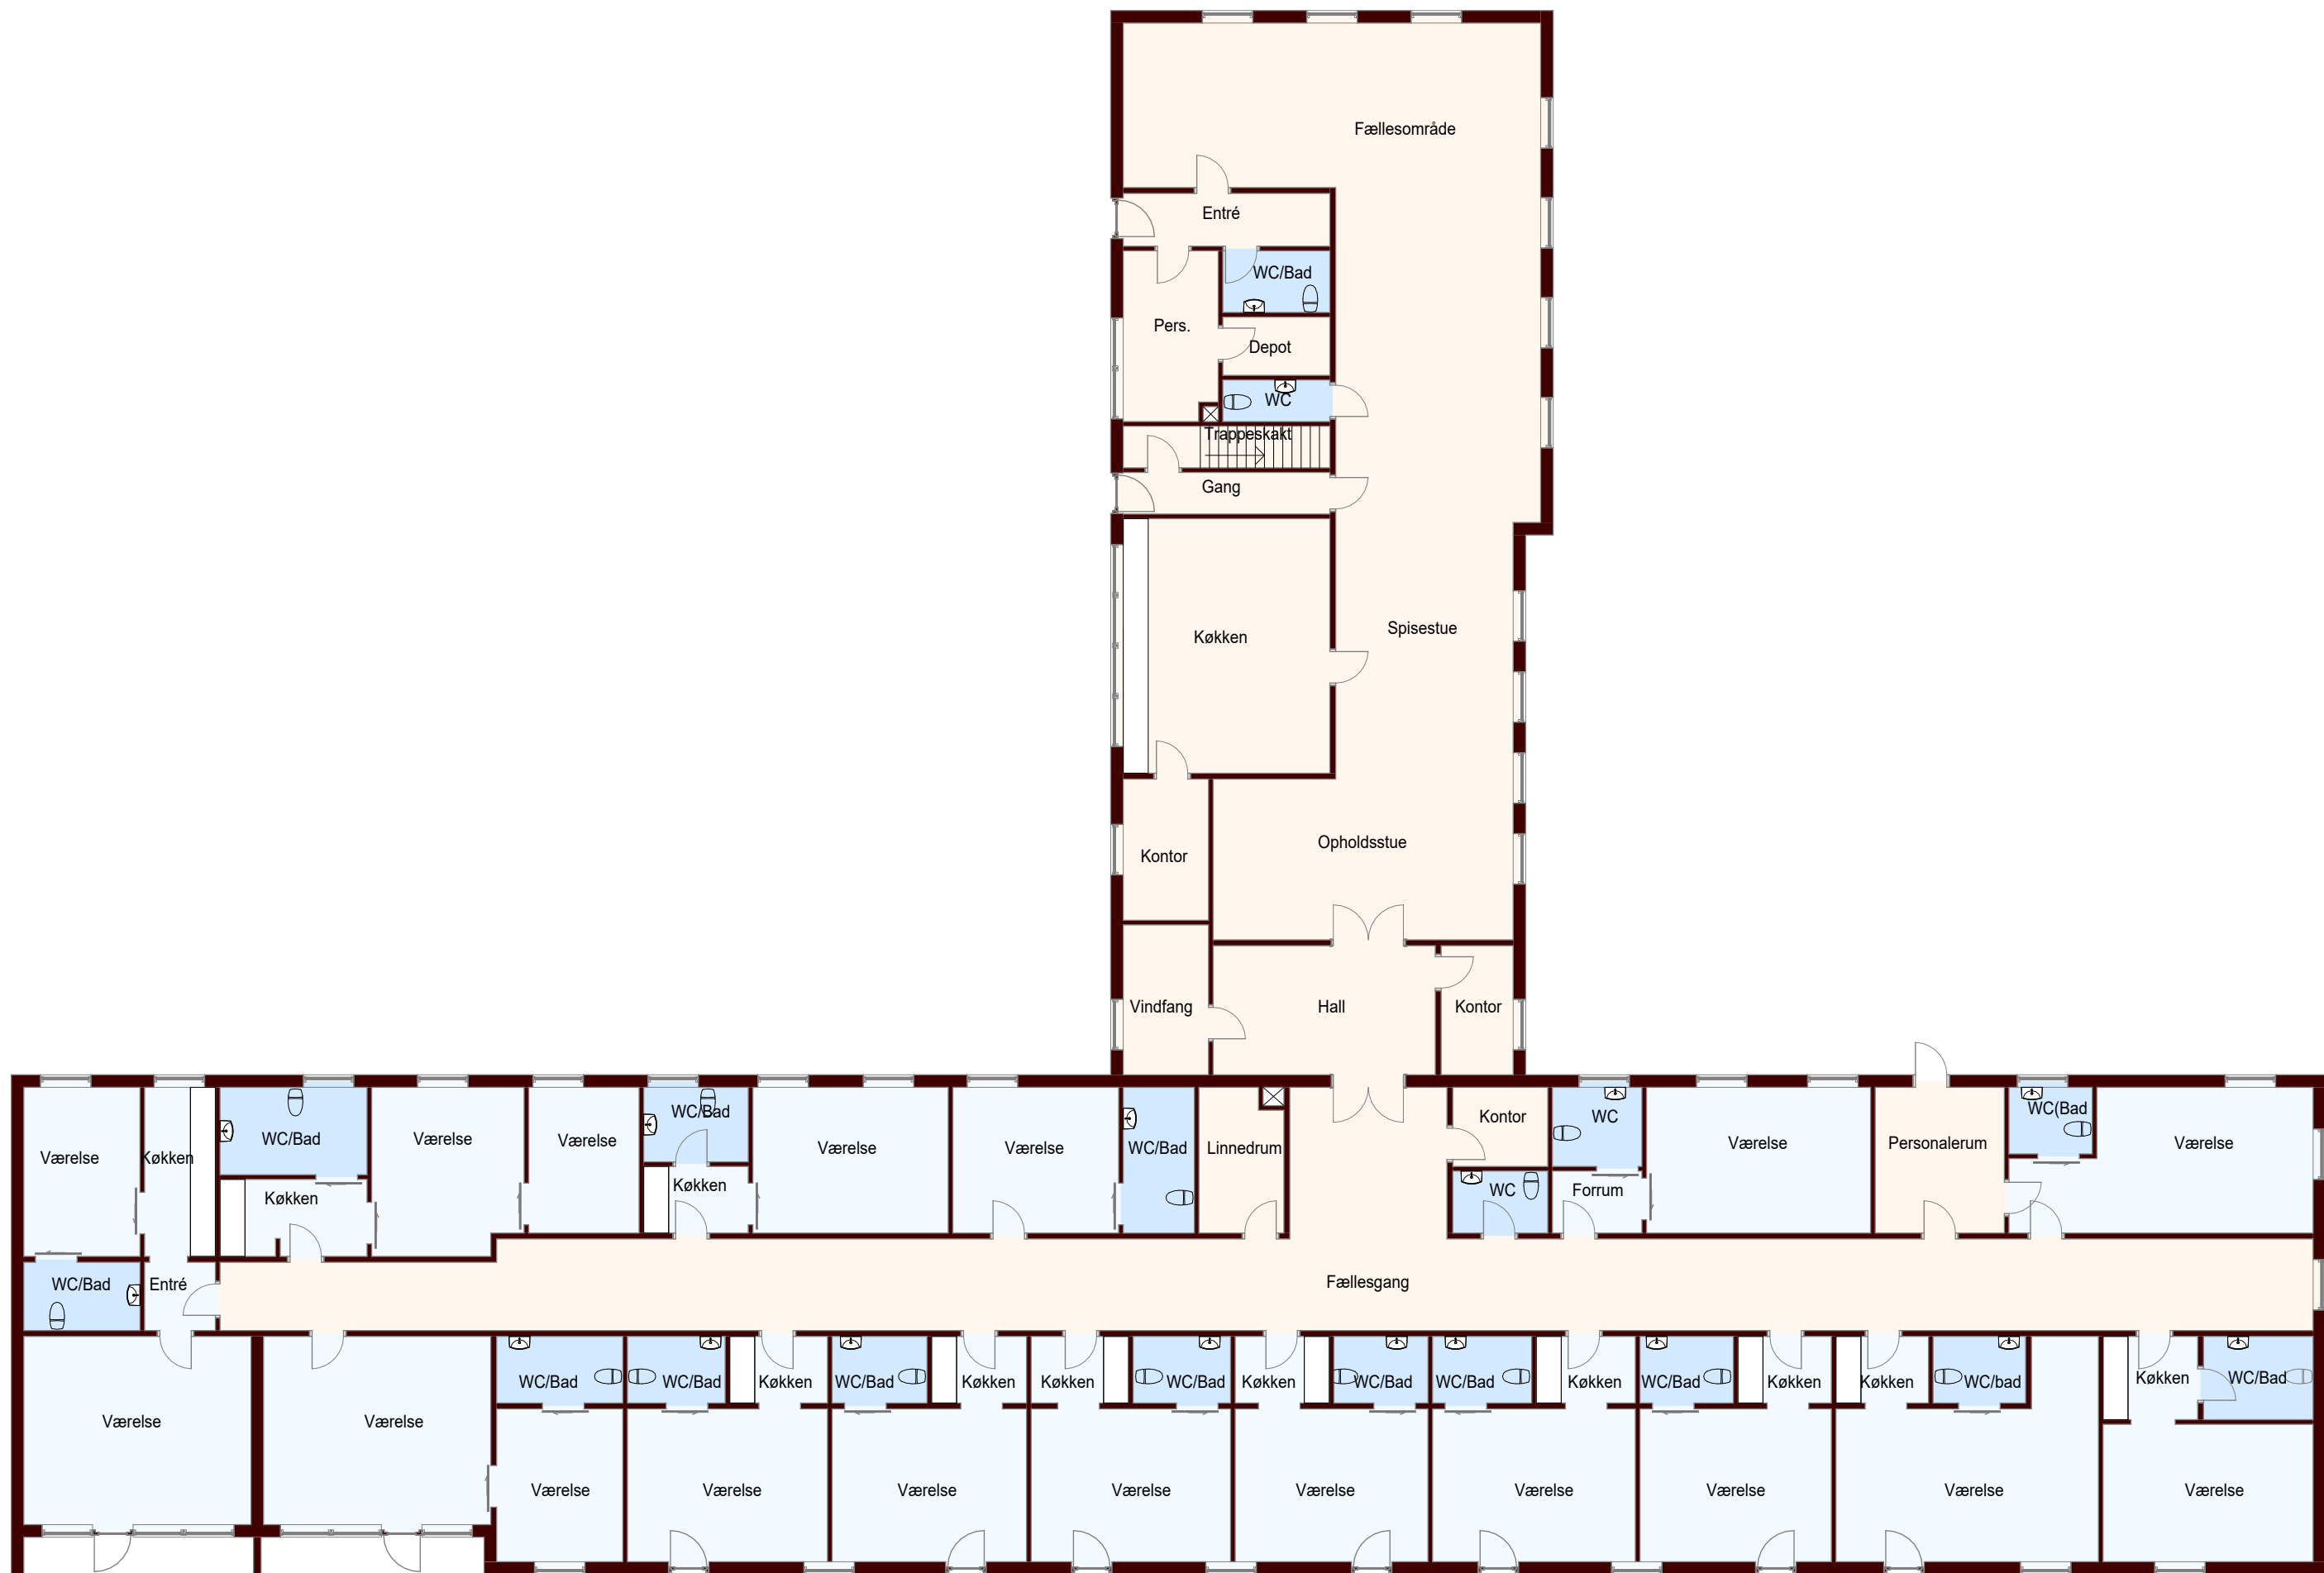

Stueplan
1:125