


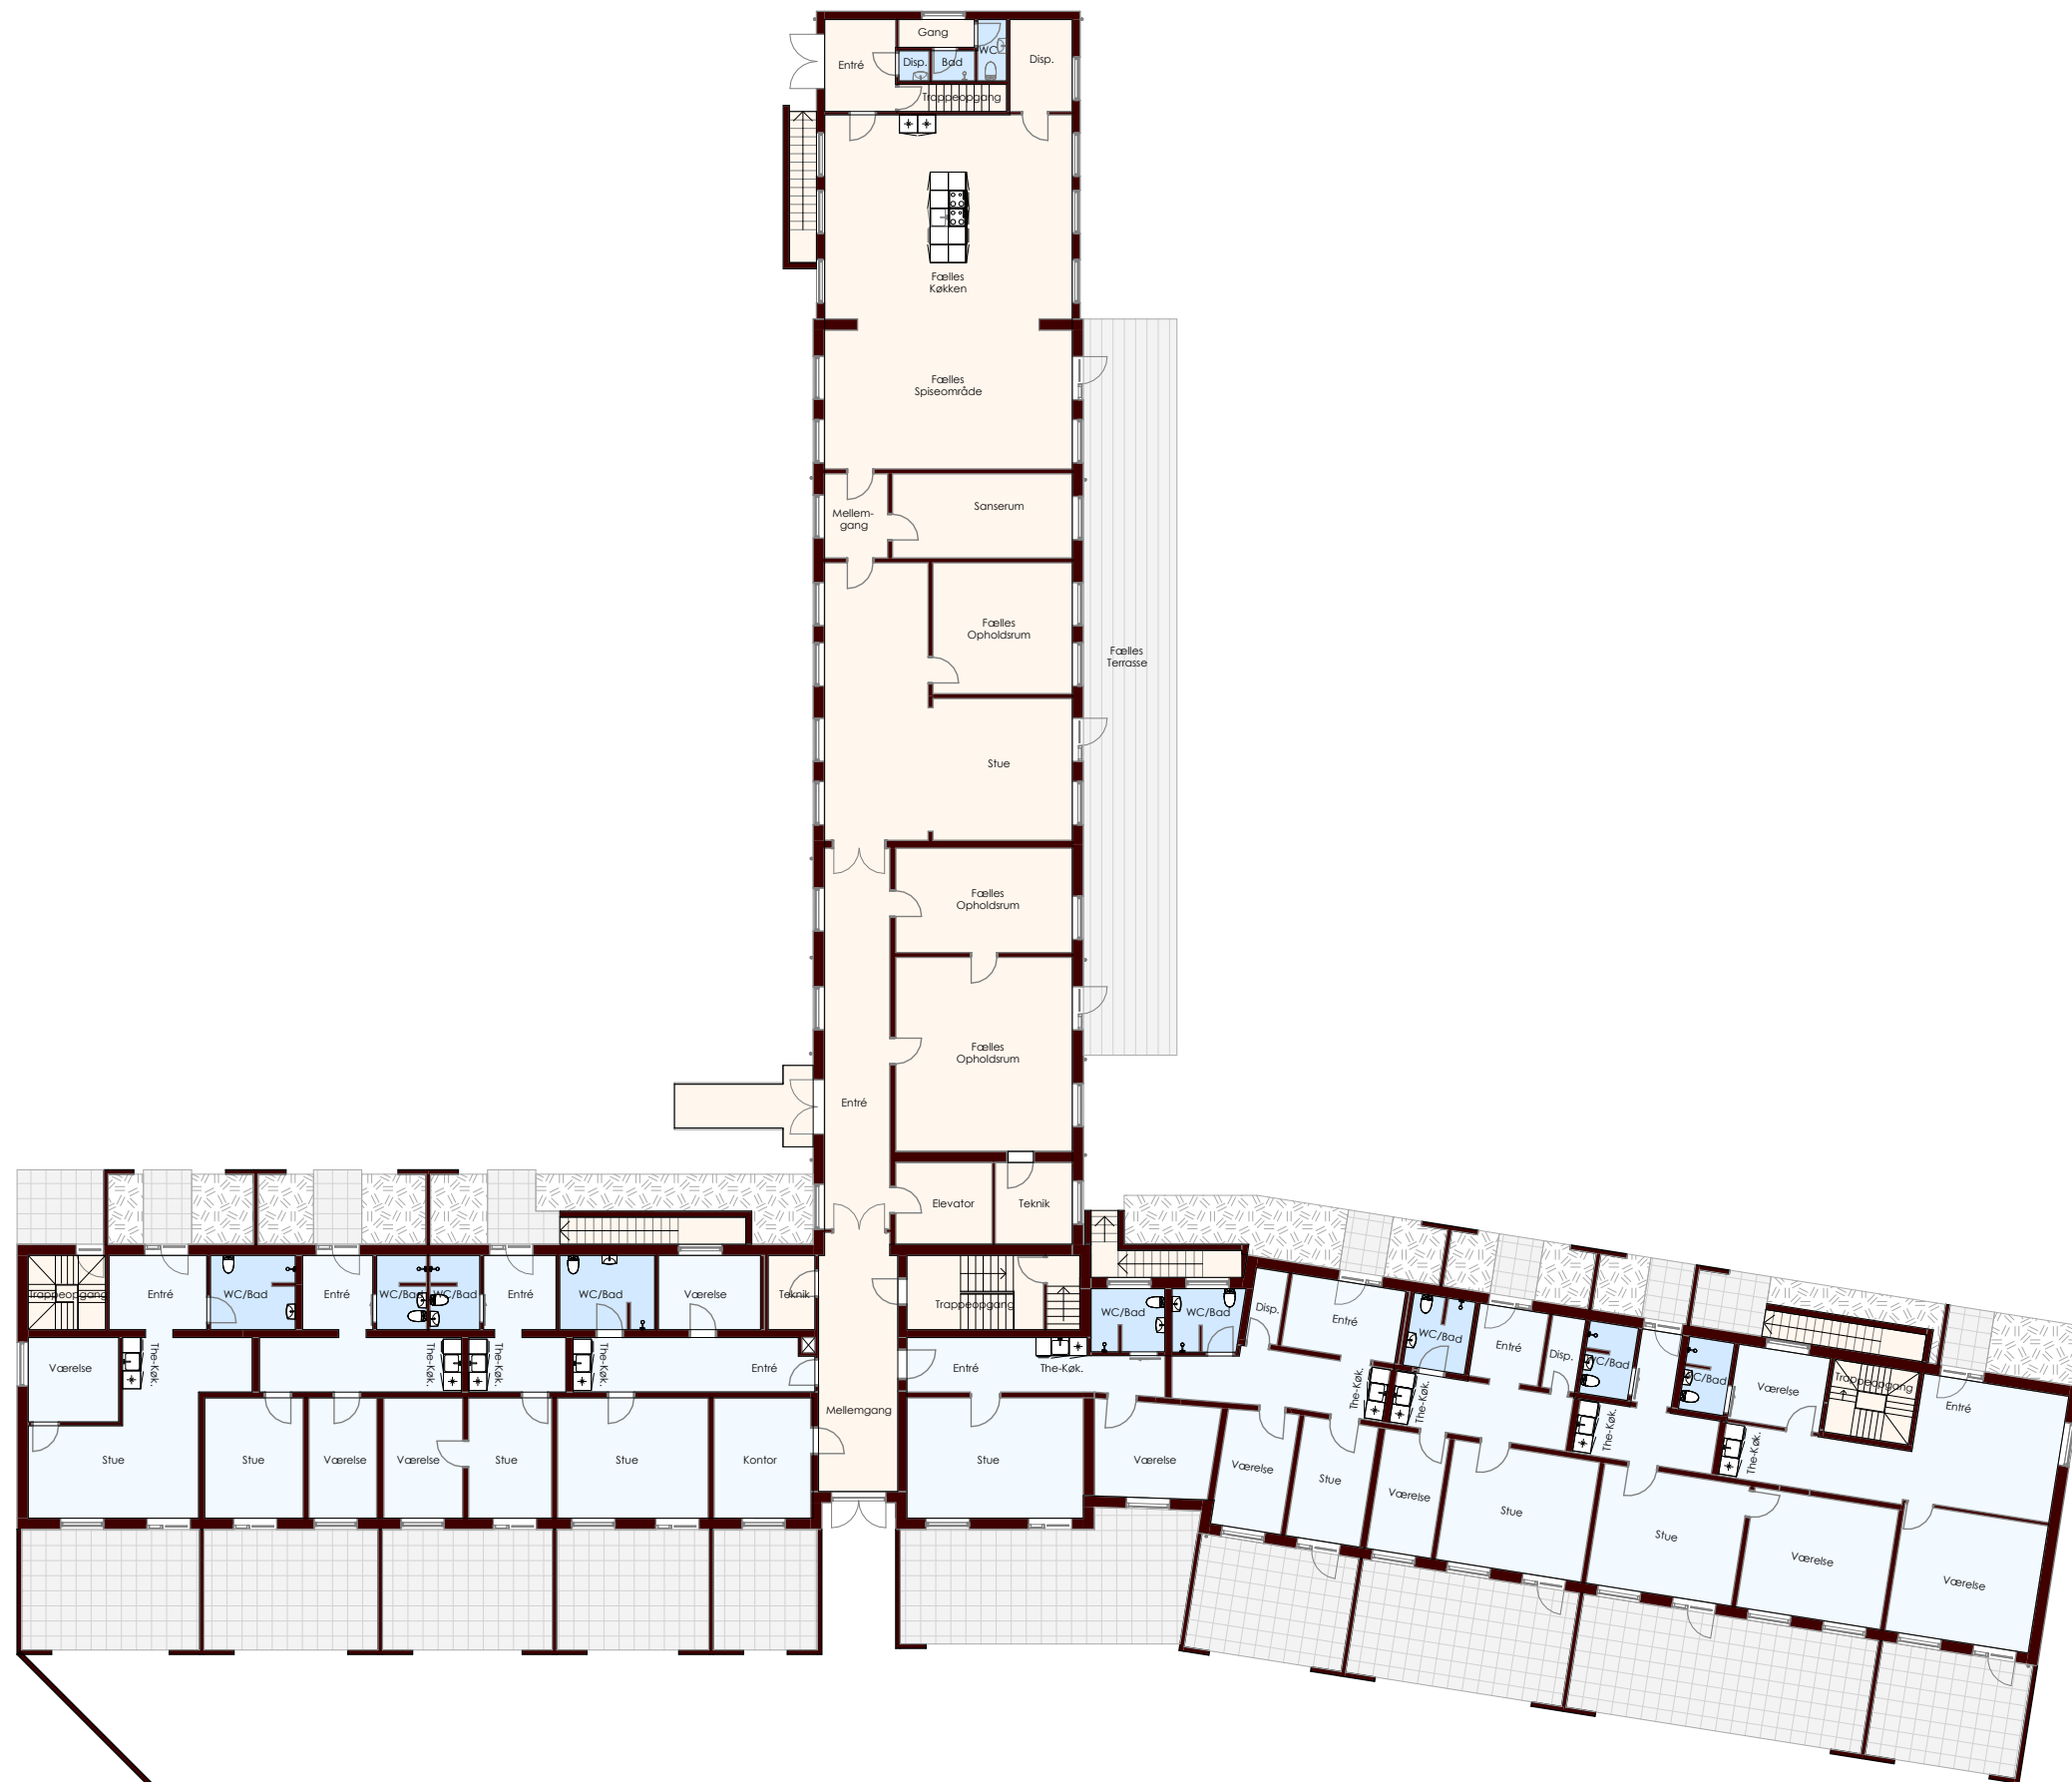

Stueplan
1:250