


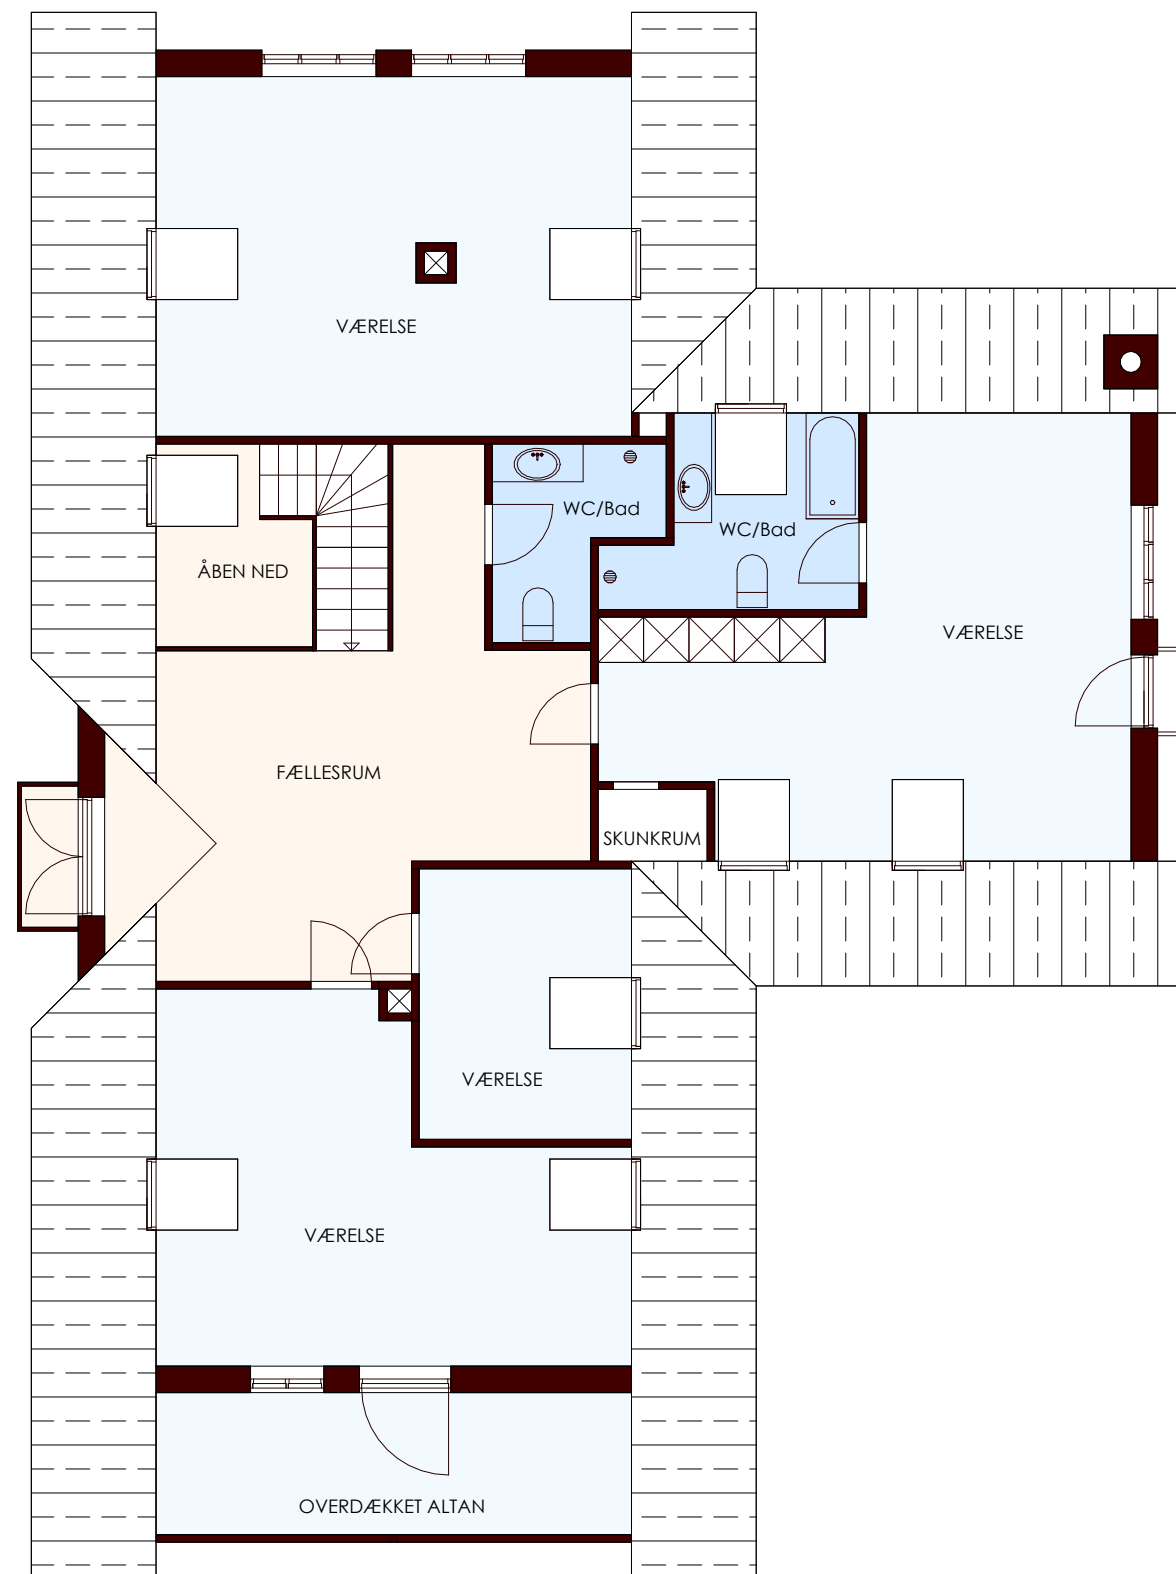

1.Sal - Hovedhus
1:100