


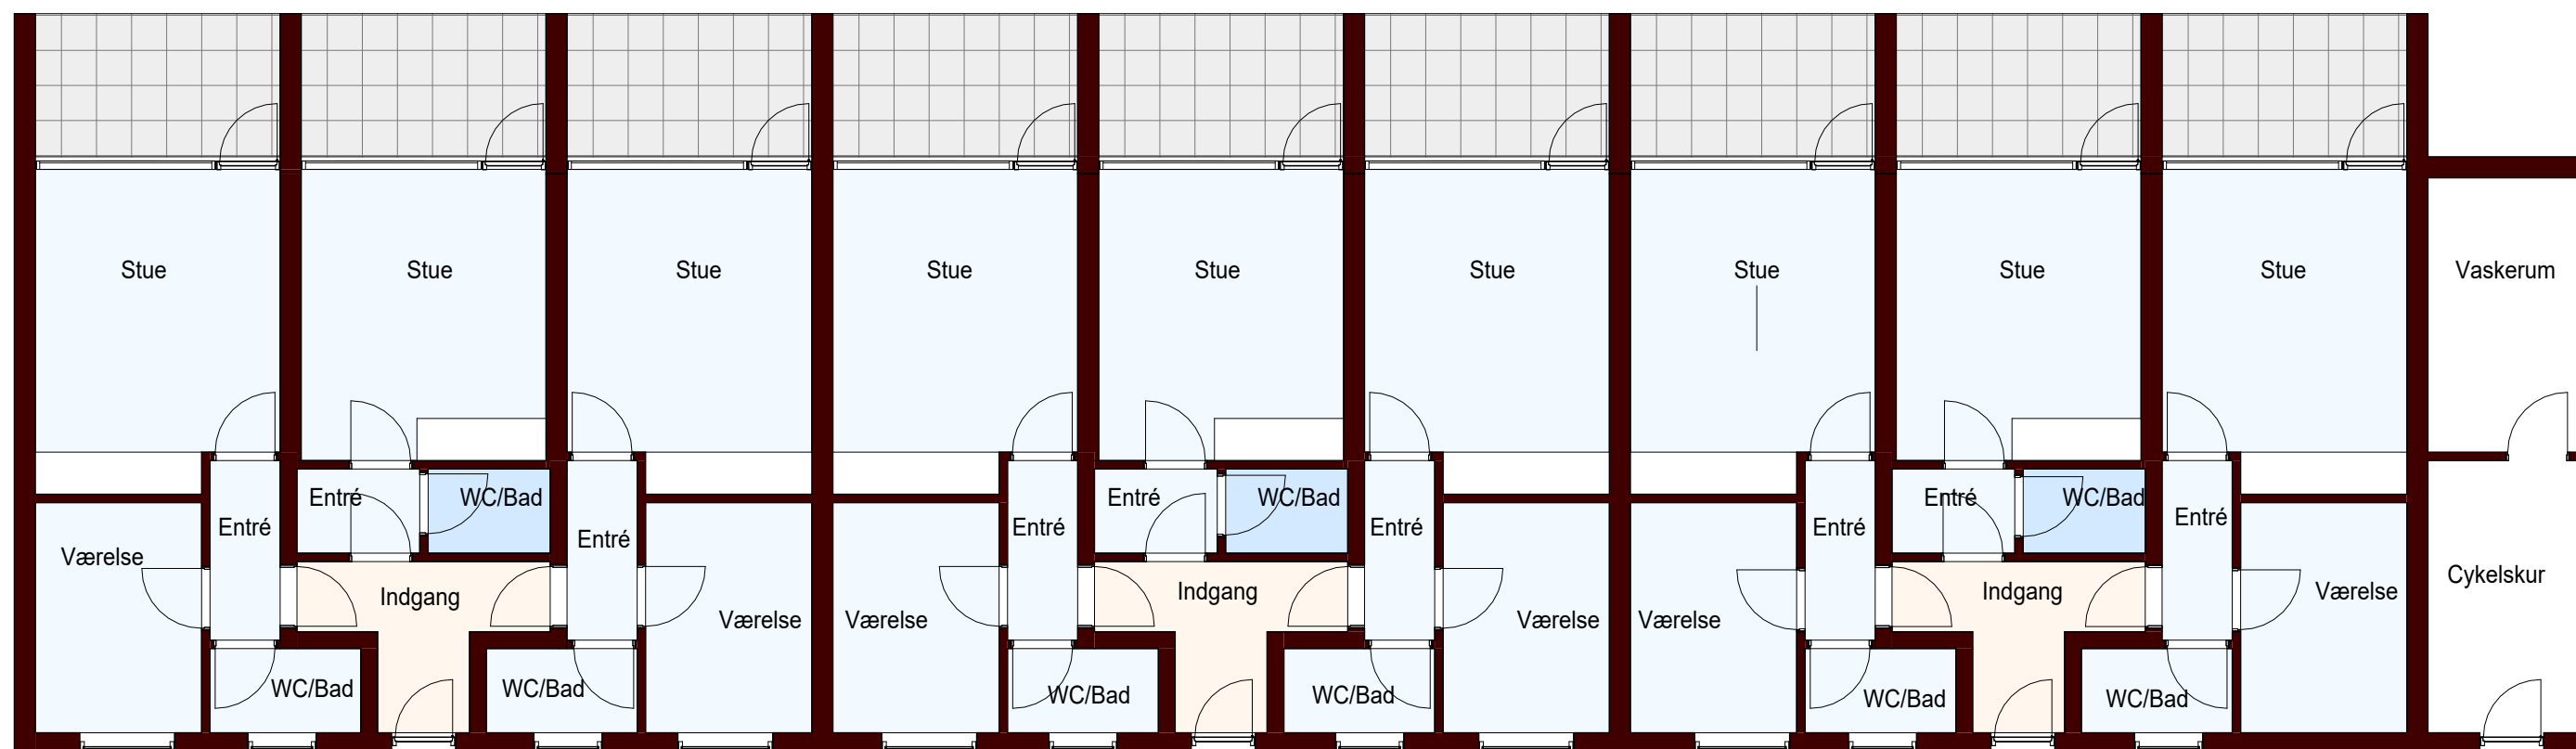

Stueplan - Eksisterende
1:100