


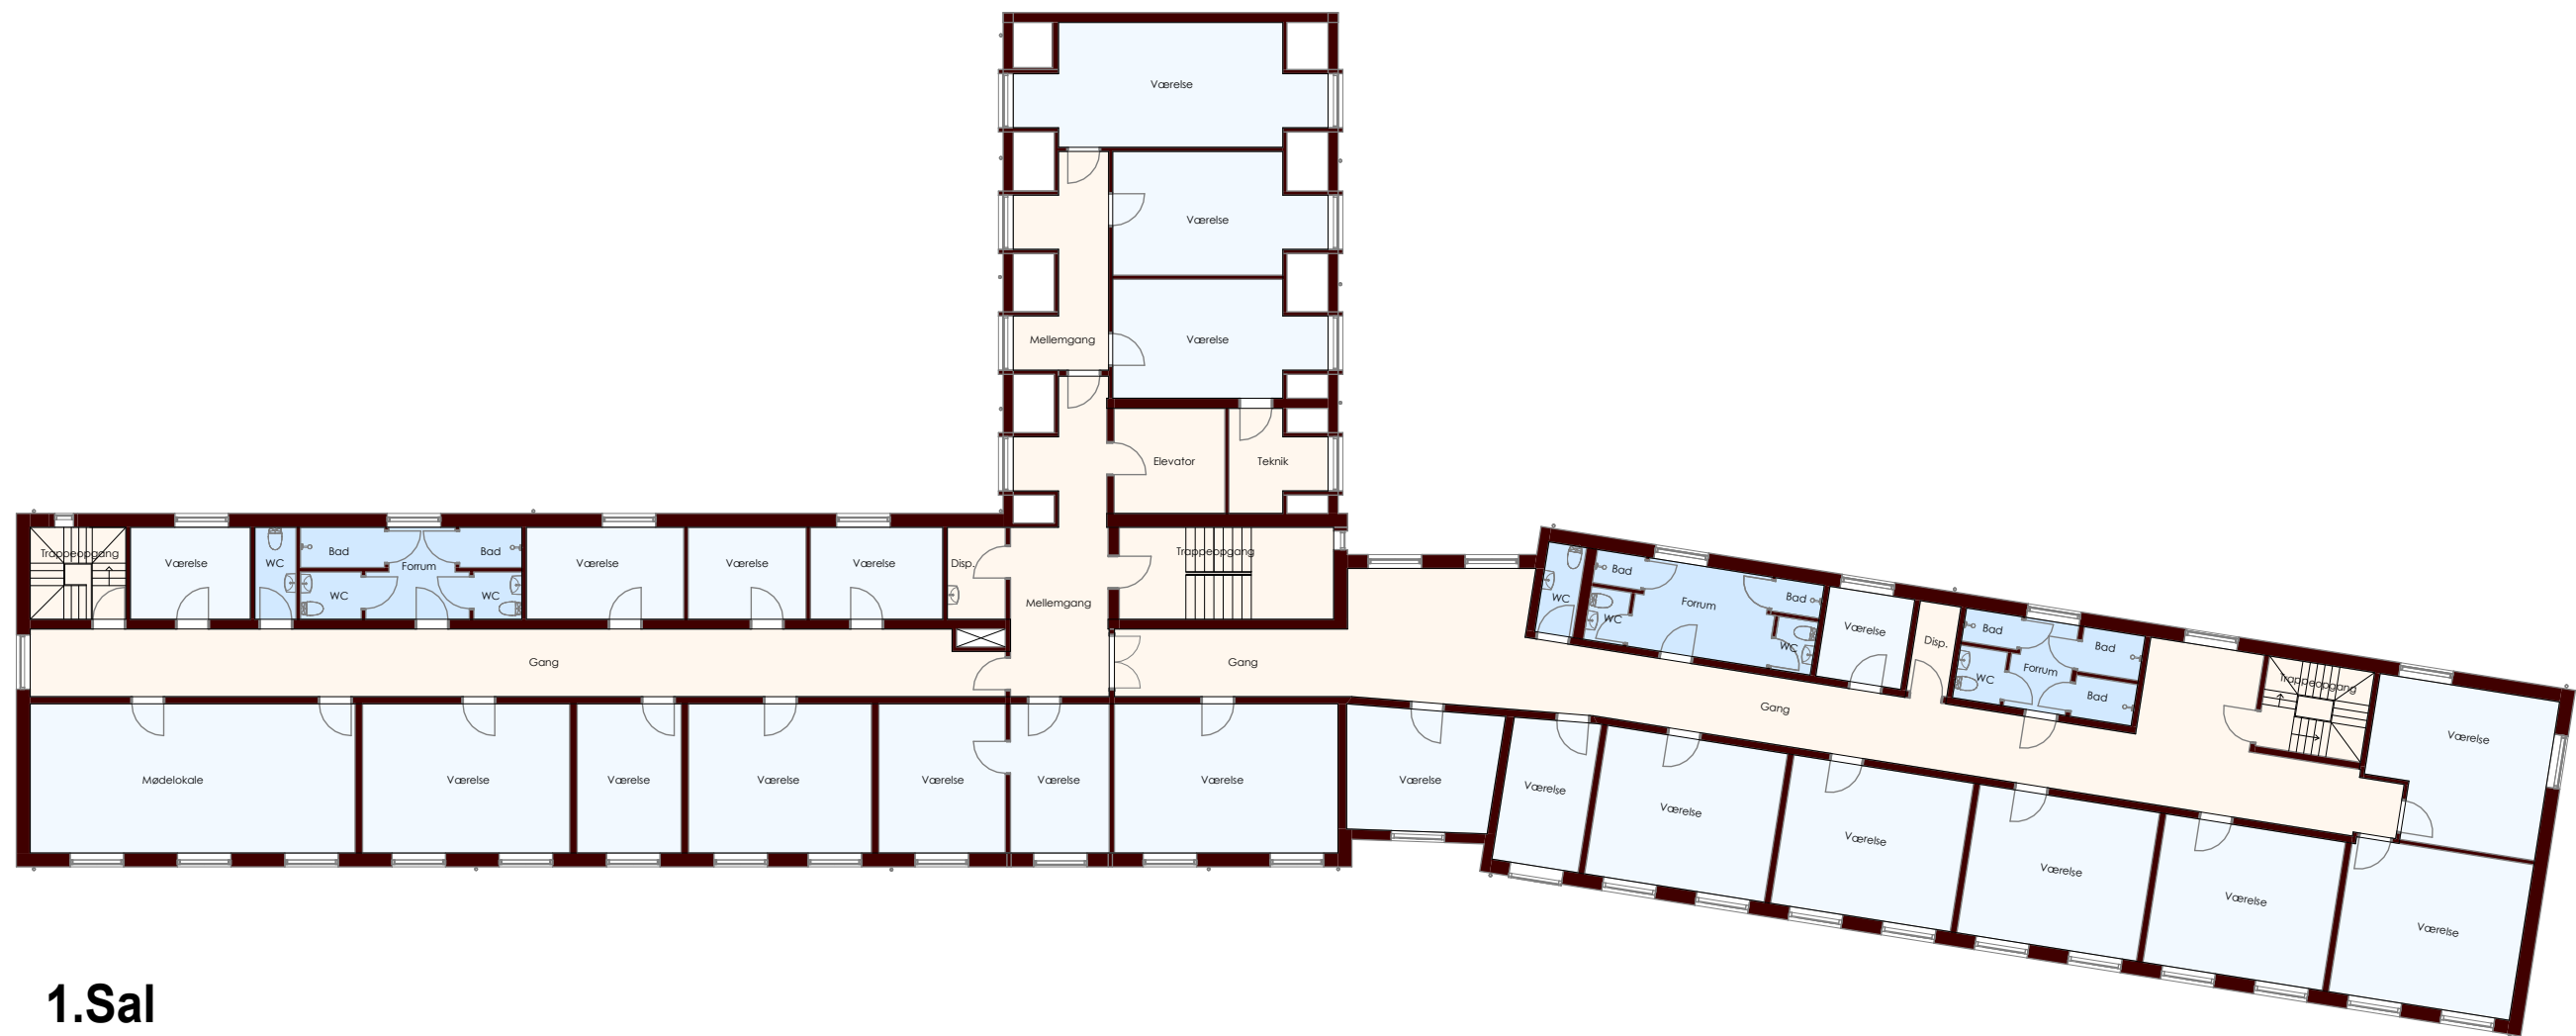

1.Sal
1:200